



REAR ELEVATION


PAGE NO.

SCALE

3/16"=1'- 0"


Revisions date

TOTAL SQ.FT.: 1710 GARAGE: 695 SQ.FT

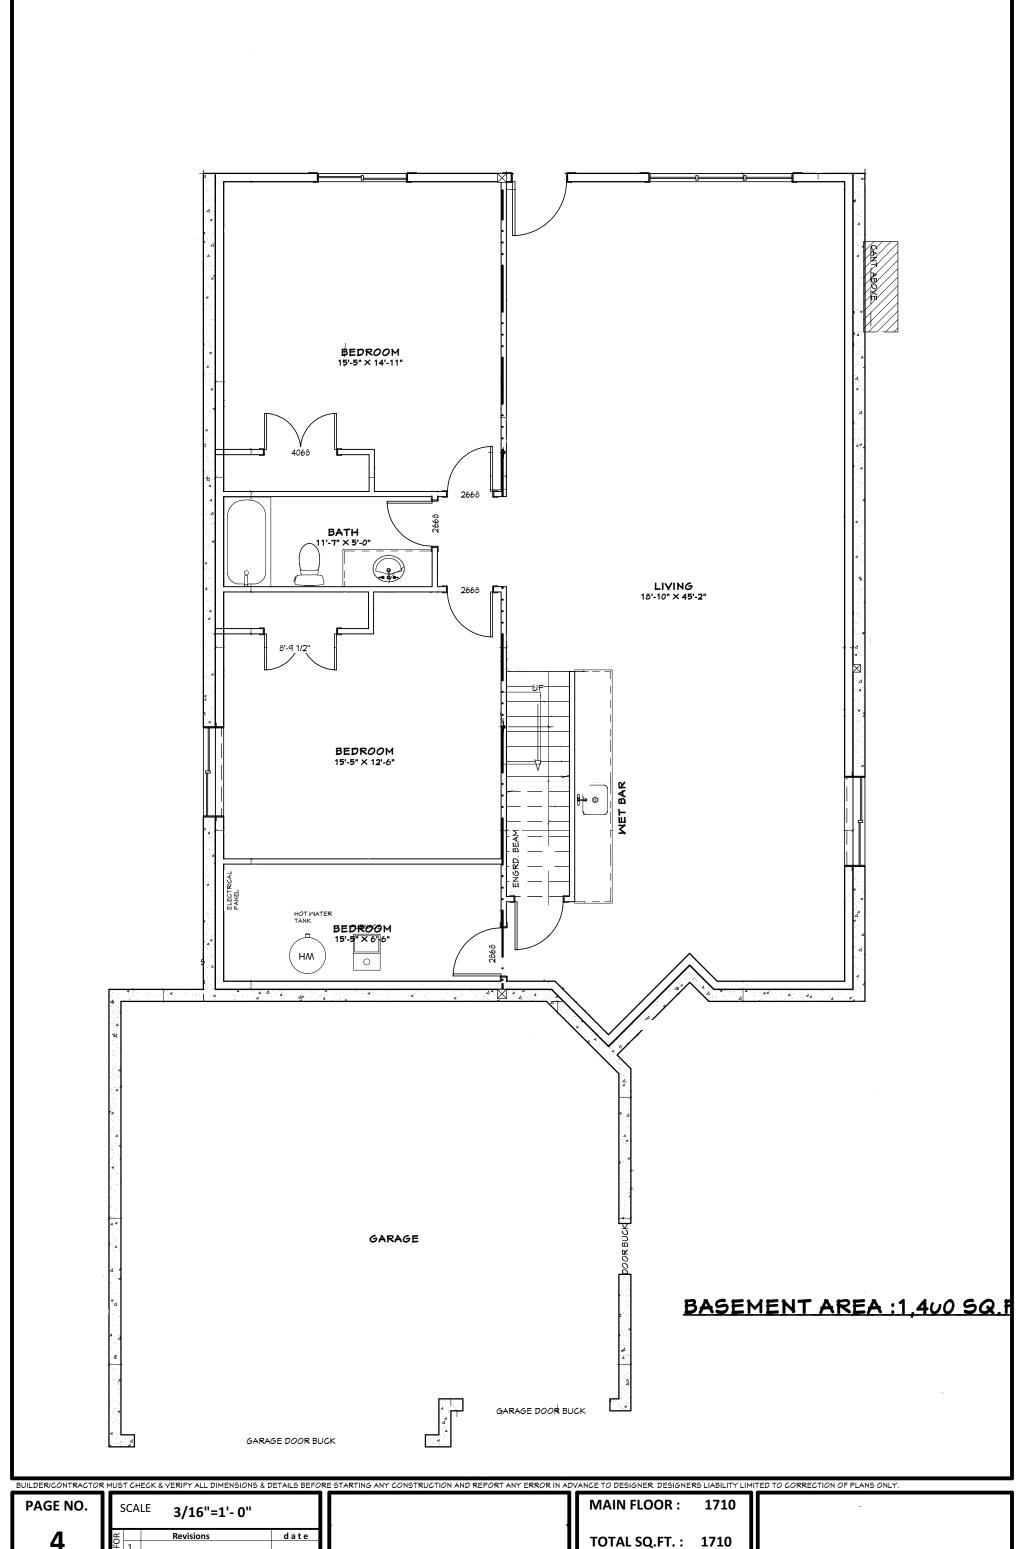

4

TOTAL SQ.FT.: 1710 GARAGE: 695 SQ.FT

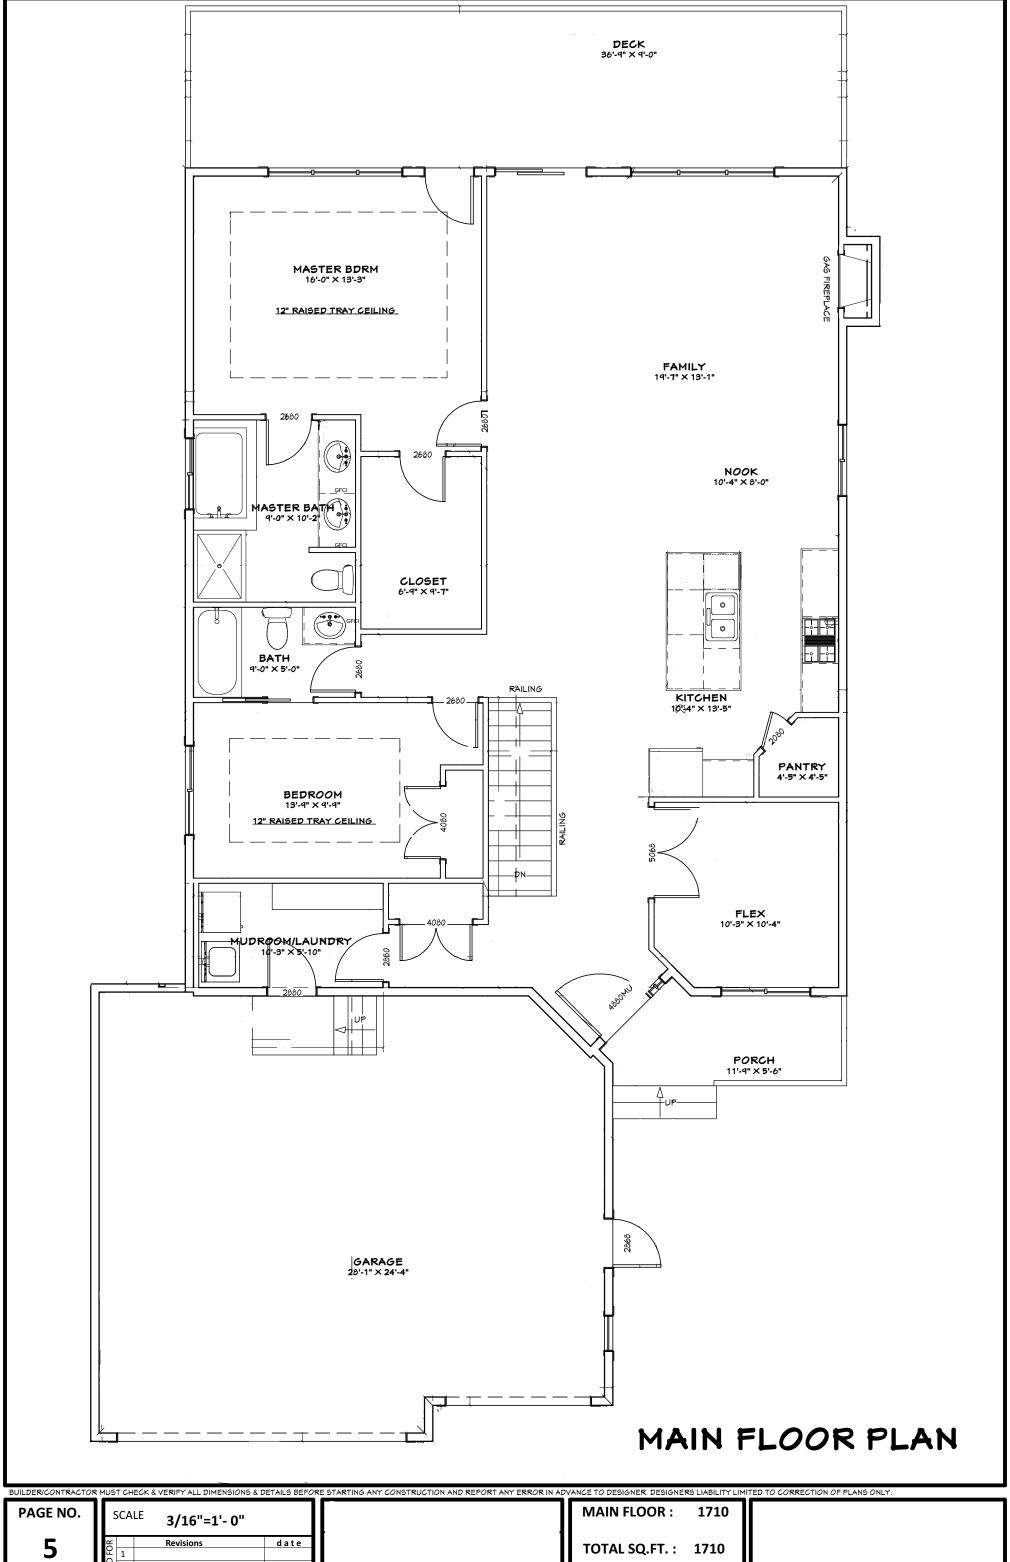

GARAGE: 695 SQ.FT