

CEILING HEIGHT = 10'-1"
 ALL DOORS ON THIS ELEV. IS 8'-0" HIGH

MAIN FLOOR PLAN

FLOOR AREA = 1815 SQ.FT.

BUILDER/CONTRACTOR MUST CHECK & VERIFY ALL DIMENSIONS & DETAILS BEFORE STARTING ANY CONSTRUCTION AND REPORT ANY ERROR IN ADVANCE TO DESIGNER. DESIGNERS LIABILITY LIMITED TO CORRECTION OF PLANS ONLY.

PROJECT:


SINGLE DWELLING

MAIN FLOOR	=	1815 SQ.FT.
SECOND FLOOR	=	1936 SQ.FT.
TOTAL SQ.FT.	=	3751 SQ.FT.
GARAGE	=	SQ.FT.
BASEMENT	=	N/A
DECK	=	SQ.FT.
PORCH	=	SQ.FT.

FOR.

FILE NO. client tmt
 SCALE. 3/16"=1'-0"
 PAGE NO.

6 / 13

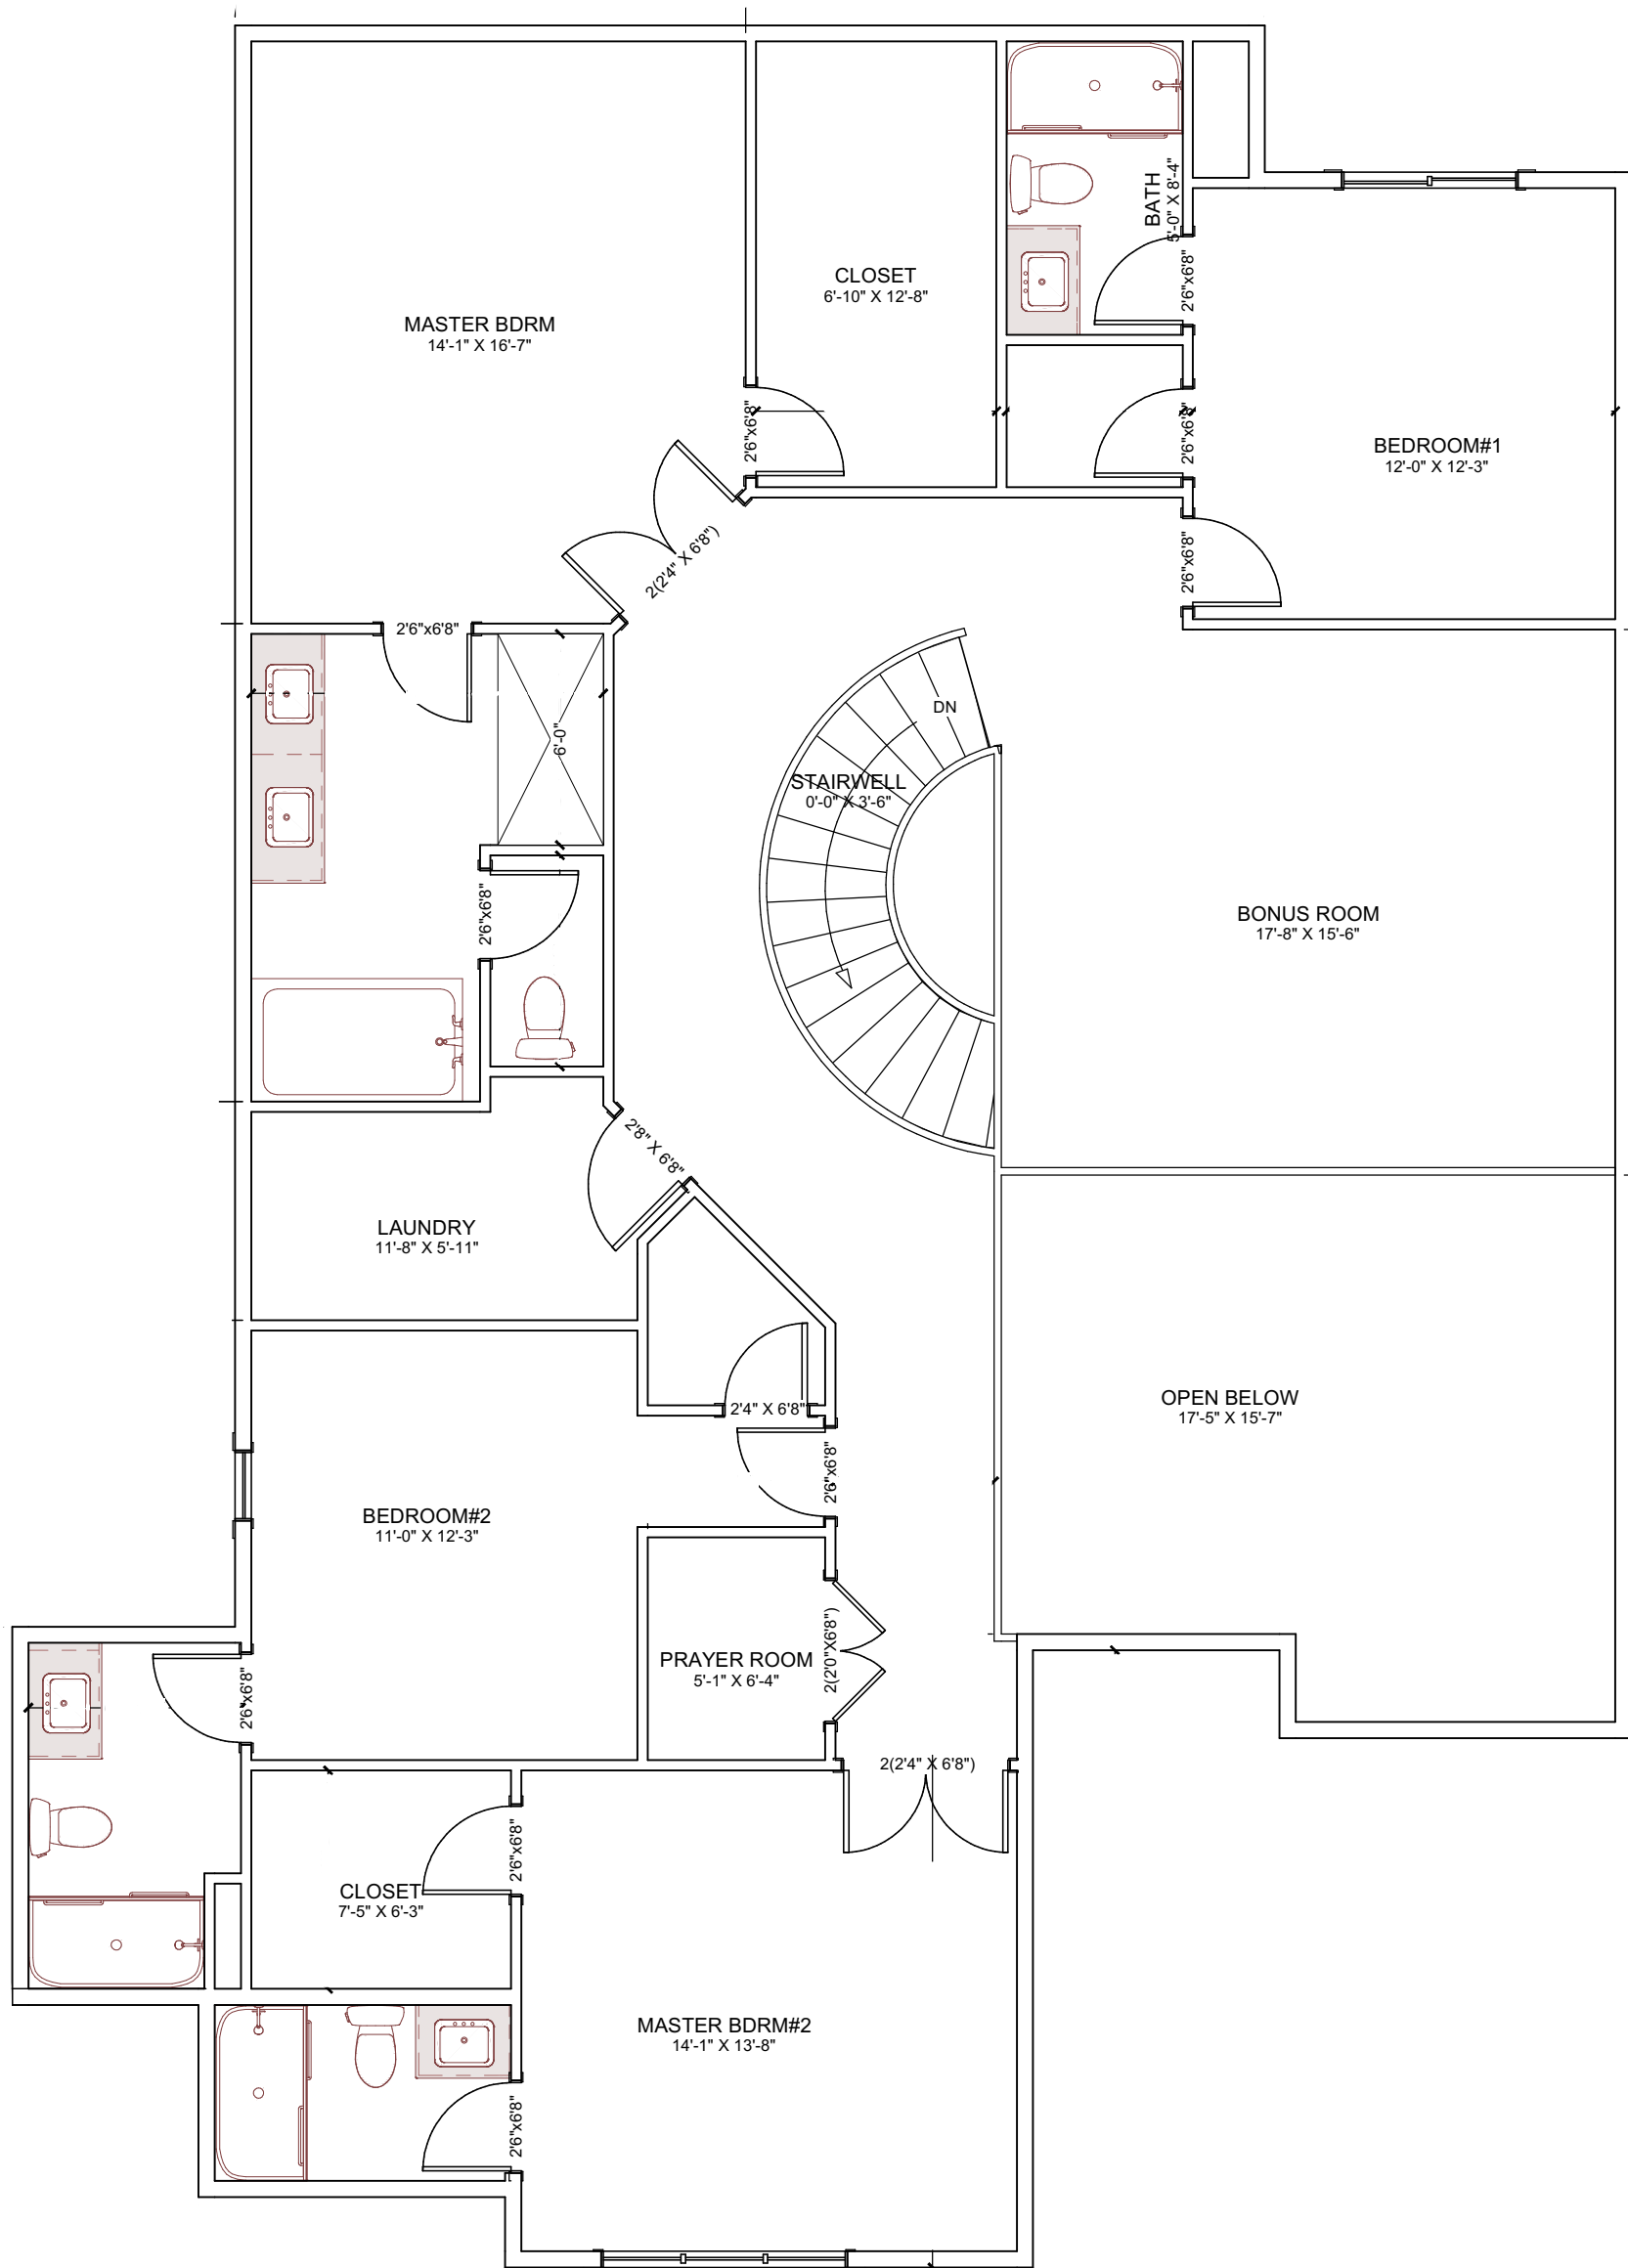

CEILING HEIGHT = 9'-1"

SECOND FLOOR

FLOOR AREA= 1986

BUILDER/CONTRACTOR MUST CHECK & VERIFY ALL DIMENSIONS & DETAILS BEFORE STARTING ANY CONSTRUCTION AND REPORT ANY ERROR IN ADVANCE TO DESIGNER. DESIGNERS LIABILITY LIMITED TO CORRECTION OF PLANS ONLY.

PROJECT.
SINGLE DWELLING

MAIN FLOOR = 1815 SQ.FT.
 SECOND FLOOR = 1936 SQ.FT.
 TOTAL SQ.FT. = 3751 SQ.FT.
 GARAGE = SQ.FT.
 BASEMENT = N/A
 DECK = SQ.FT.
 PORCH = SQ.FT.

FOR.

FILE NO. client tmt
 SCALE. 3/16"=1'-0"
 PAGE NO.

7 / 13