



**FRONT ELEVATION**



**REAR ELEVATION**

FILE NO. 16183


DRAWING SCALE  
3/16"=1'-0"

MAIN FLOOR : 1090  
SECOND FLOOR : 1283  
TOTAL SQ.FT. : 2373  
  
GARAGE : 601 SQ.FT.

TMT CUSTOM HOMES

PAGE NO.  
1

BUILDER/CONTRACTOR MUST CHECK & VERIFY ALL DIMENSIONS & DETAILS BEFORE STARTING ANY CONSTRUCTION AND REPORT ANY ERROR IN ADVANCE TO DESIGNER. DESIGNERS LIABILITY LIMITED TO CORRECTION OF PLANS ONLY.

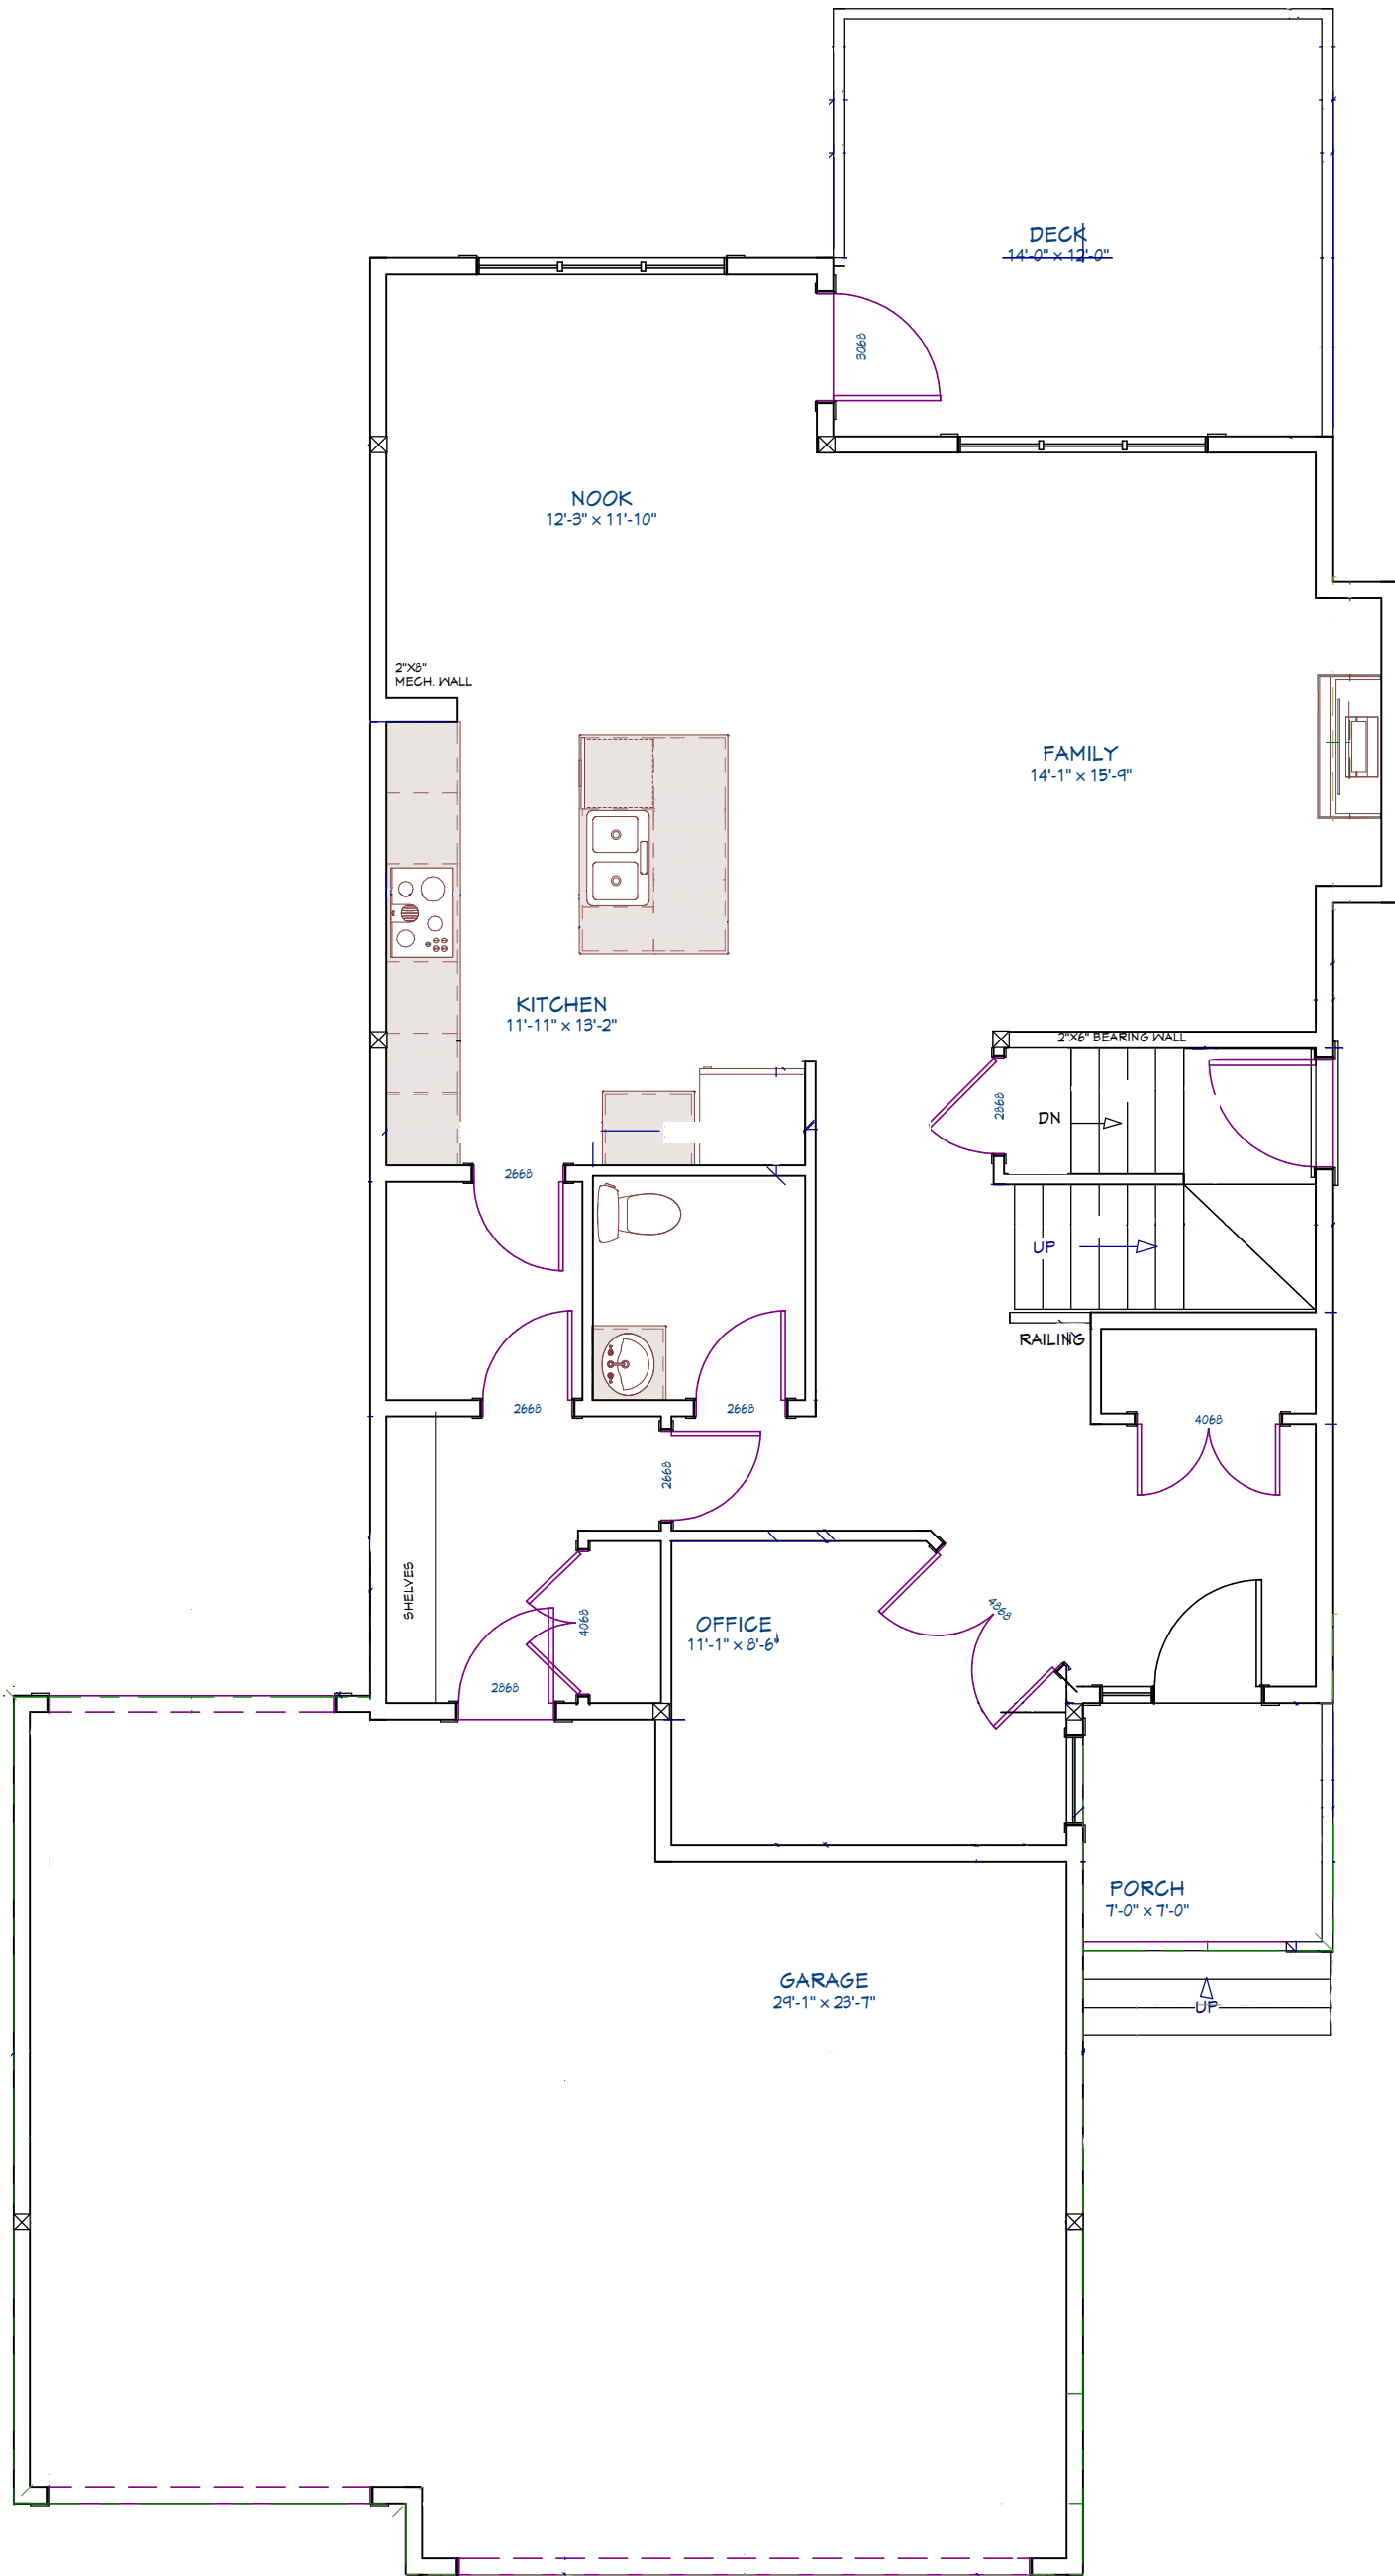

BUILDER/CONTRACTOR MUST CHECK & VERIFY ALL DIMENSIONS & DETAILS BEFORE STARTING ANY CONSTRUCTION AND REPORT ANY ERROR IN ADVANCE TO DESIGNER. DESIGNERS LIABILITY LIMITED TO CORRECTION OF PLANS ONLY.

# MAIN FLOOR PLAN

FILE NO. 16183

DRAWING SCALE


3/16"=1'-0"

MAIN FLOOR : 1090  
 SECOND FLOOR : 1283  
 TOTAL SQ.FT. : 2373  
 GARAGE : 601 SQ.FT.

TMT CUSTOM HOMES

PAGE NO.

5

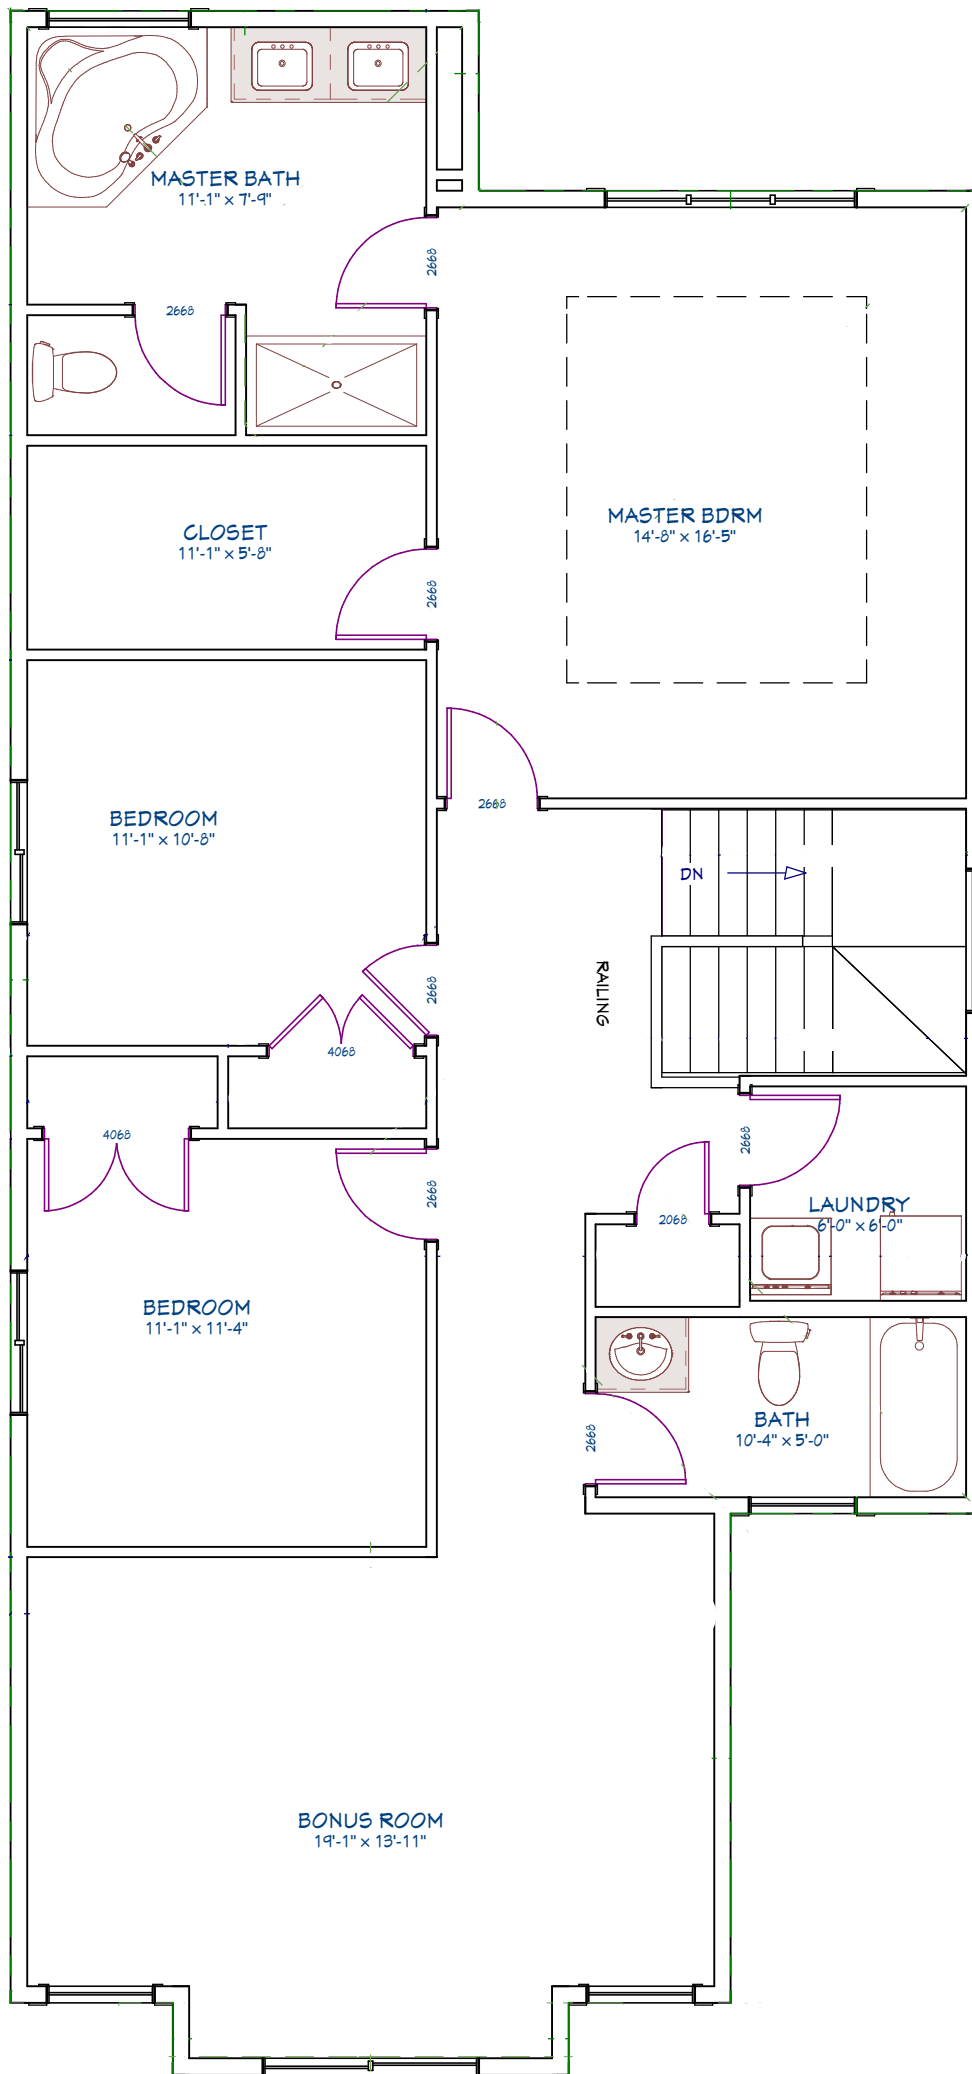

## SECOND FLOOR PLAN

FILE NO. 16183

DRAWING SCALE  
3/16"=1'-0"

MAIN FLOOR : 1090  
 SECOND FLOOR : 1283  
 TOTAL SQ.FT. : 2373  
 GARAGE : 601 SQ.FT.

TMT CUSTOM HOMES

PAGE NO.  
6

BUILDER/CONTRACTOR MUST CHECK & VERIFY ALL DIMENSIONS & DETAILS BEFORE STARTING ANY CONSTRUCTION AND REPORT ANY ERROR IN ADVANCE TO DESIGNER. DESIGNERS LIABILITY LIMITED TO CORRECTION OF PLANS ONLY.