



FRONT ELEVATION



REAR ELEVATION


BUILDER/CONTRACTOR MUST CHECK & VERIFY ALL DIMENSIONS & DETAILS BEFORE STARTING ANY CONSTRUCTION AND REPORT ANY ERROR IN ADVANCE TO DESIGNER. DESIGNERS LIABILITY LIMITED TO CORRECTION OF PLANS ONLY.

PROJECT.
SINGLE DWELLING

MAIN FLOOR = 1431 SQ.FT.
 SECOND FLOOR = 1558 SQ.FT.
 TOTAL SQ.FT. = 2989 SQ.FT.
 GARAGE SQ.FT. = 498 SQ.FT.
 BASEMENT SQ.FT. = NA
 PORCH = 69 SQ.FT.
 DECK = 176 SQ.FT.

FOR: **TMT CUSTOM HOMES**

FILE NO. 20025
 SCALE : 3/16"=1'-0"
 PAGE NO. 1 / 12

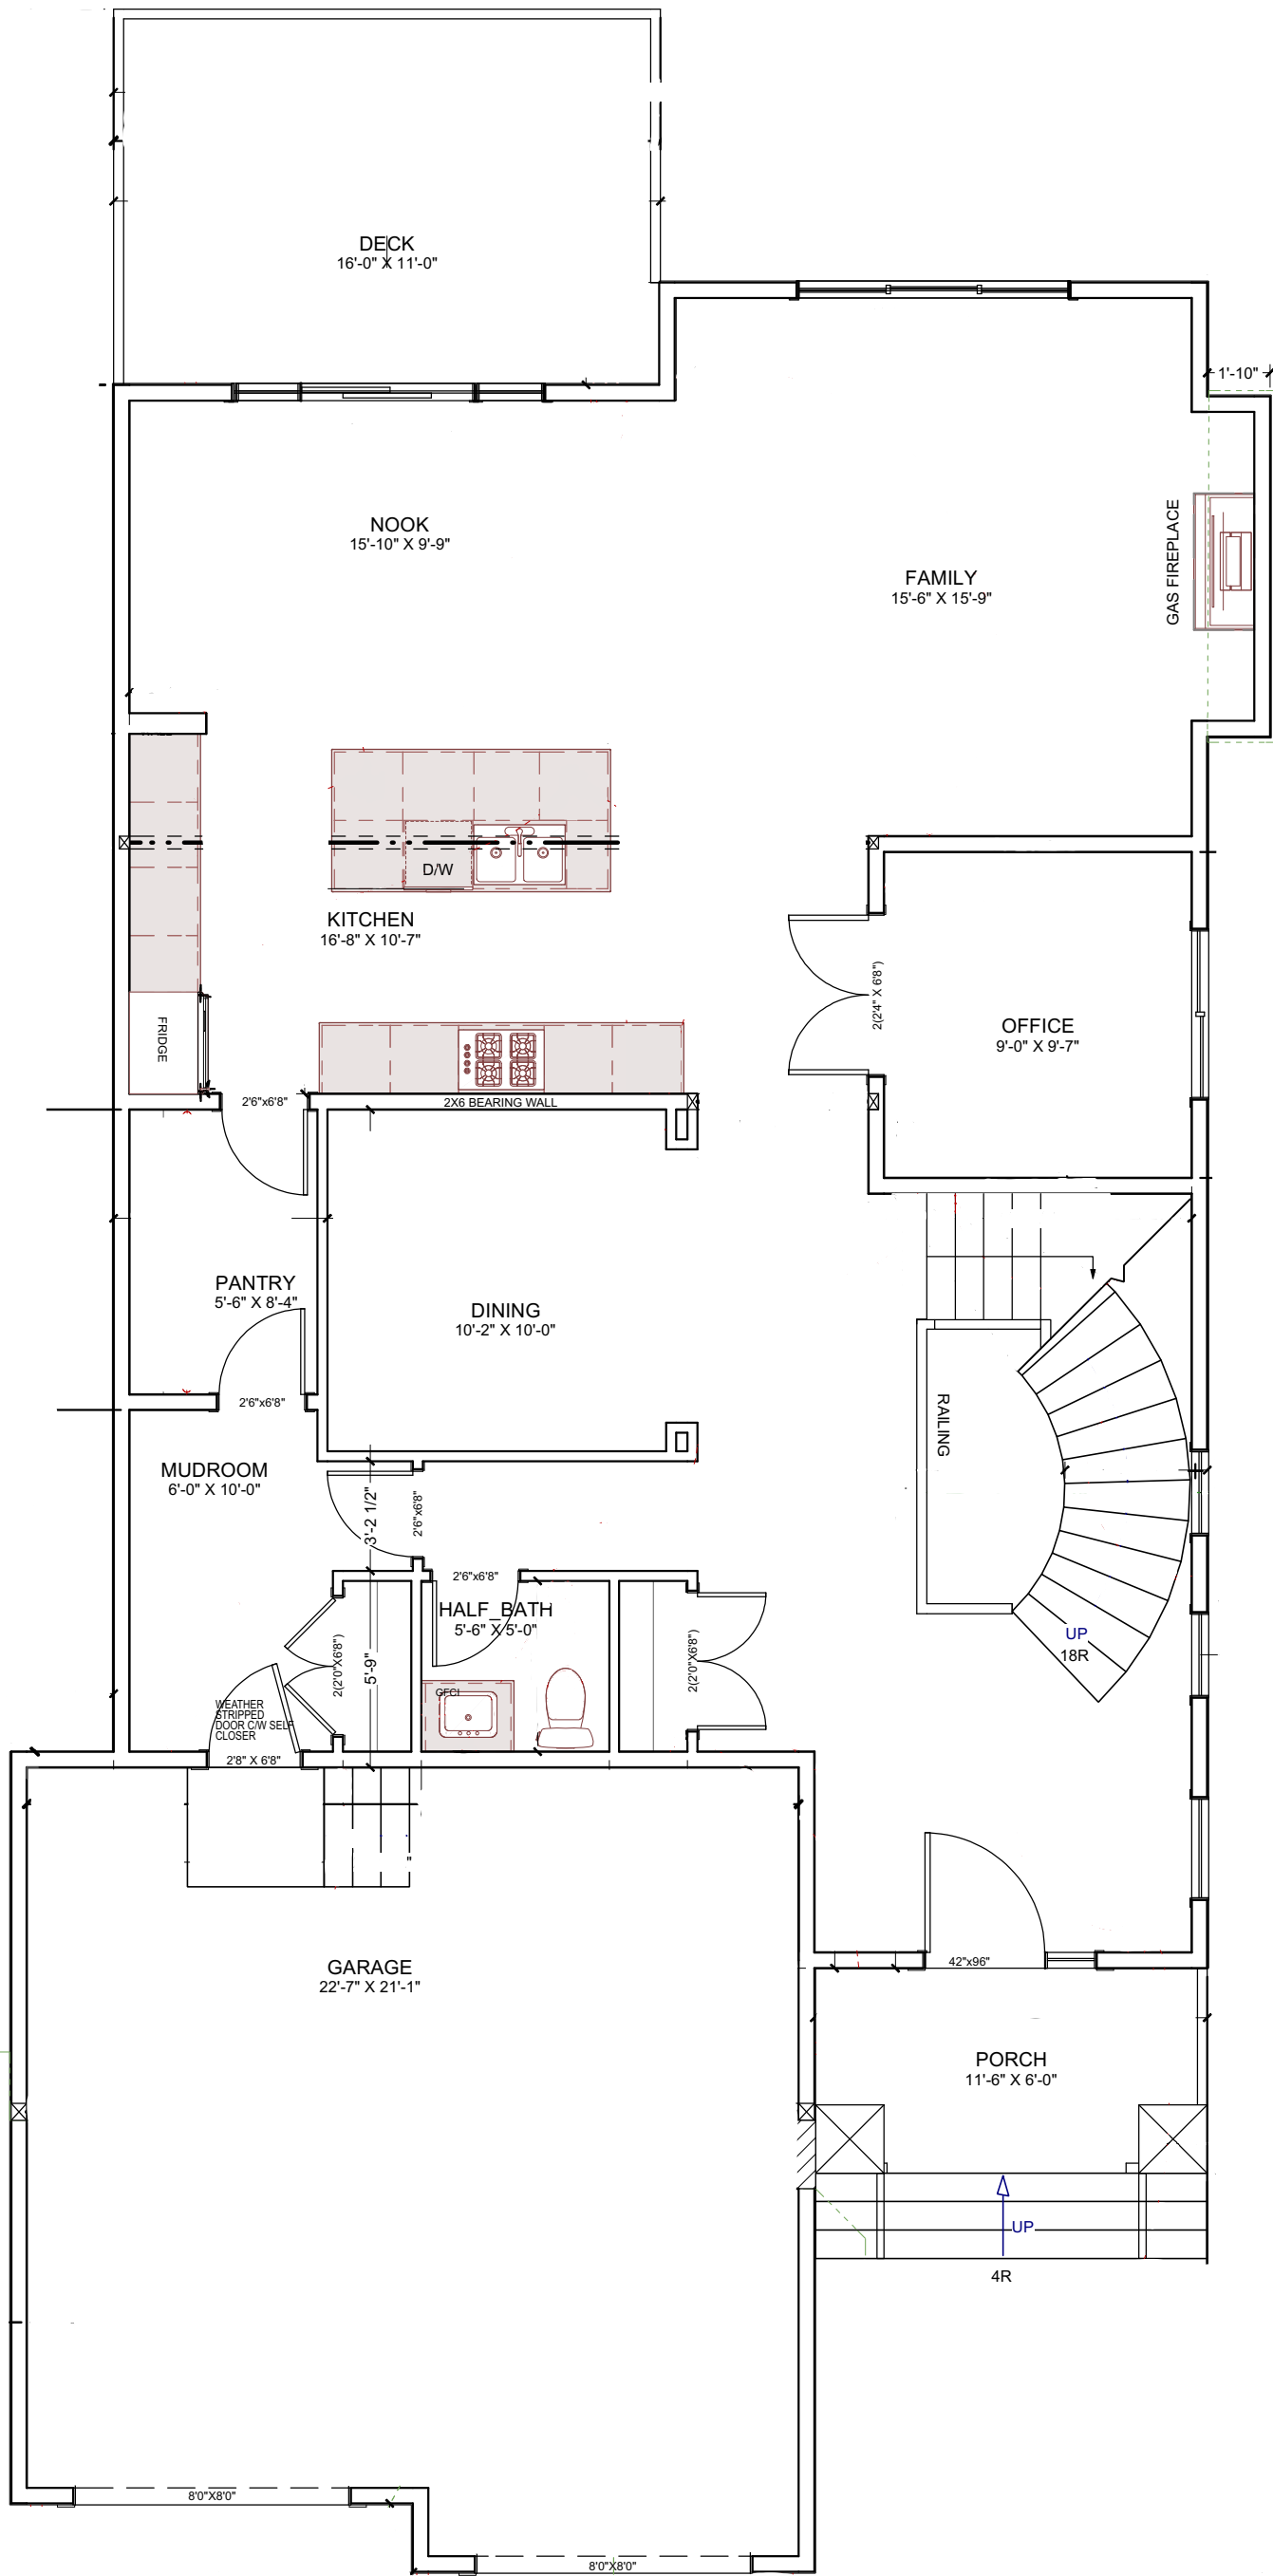


NOTE:
 -KNOCKDOWN CEILING
 -CEILING HEIGHT = 10'-1"

MAIN FLOOR PLAN

FLOOR AREA = 1431 SQ.FT.

BUILDER/CONTRACTOR MUST CHECK & VERIFY ALL DIMENSIONS & DETAILS BEFORE STARTING ANY CONSTRUCTION AND REPORT ANY ERROR IN ADVANCE TO DESIGNER. DESIGNERS LIABILITY LIMITED TO CORRECTION OF PLANS ONLY.

SINGLE DWELLING	PROJECT.	MAIN FLOOR = 1431 SQ.FT.	FOR: TMT CUSTOM HOMES	FILE NO. 20025
		SECOND FLOOR = 1558 SQ.FT.		SCALE : 3/16"=1'-0"
		TOTAL SQ.FT. = 2989 SQ.FT.		PAGE NO. 5 / 12
		GARAGE SQ.FT. = 498 SQ.FT.		
		BASEMENT SQ.FT. = NA		
		PORCH = 69 SQ.FT.		
		DECK = 176 SQ.FT.		

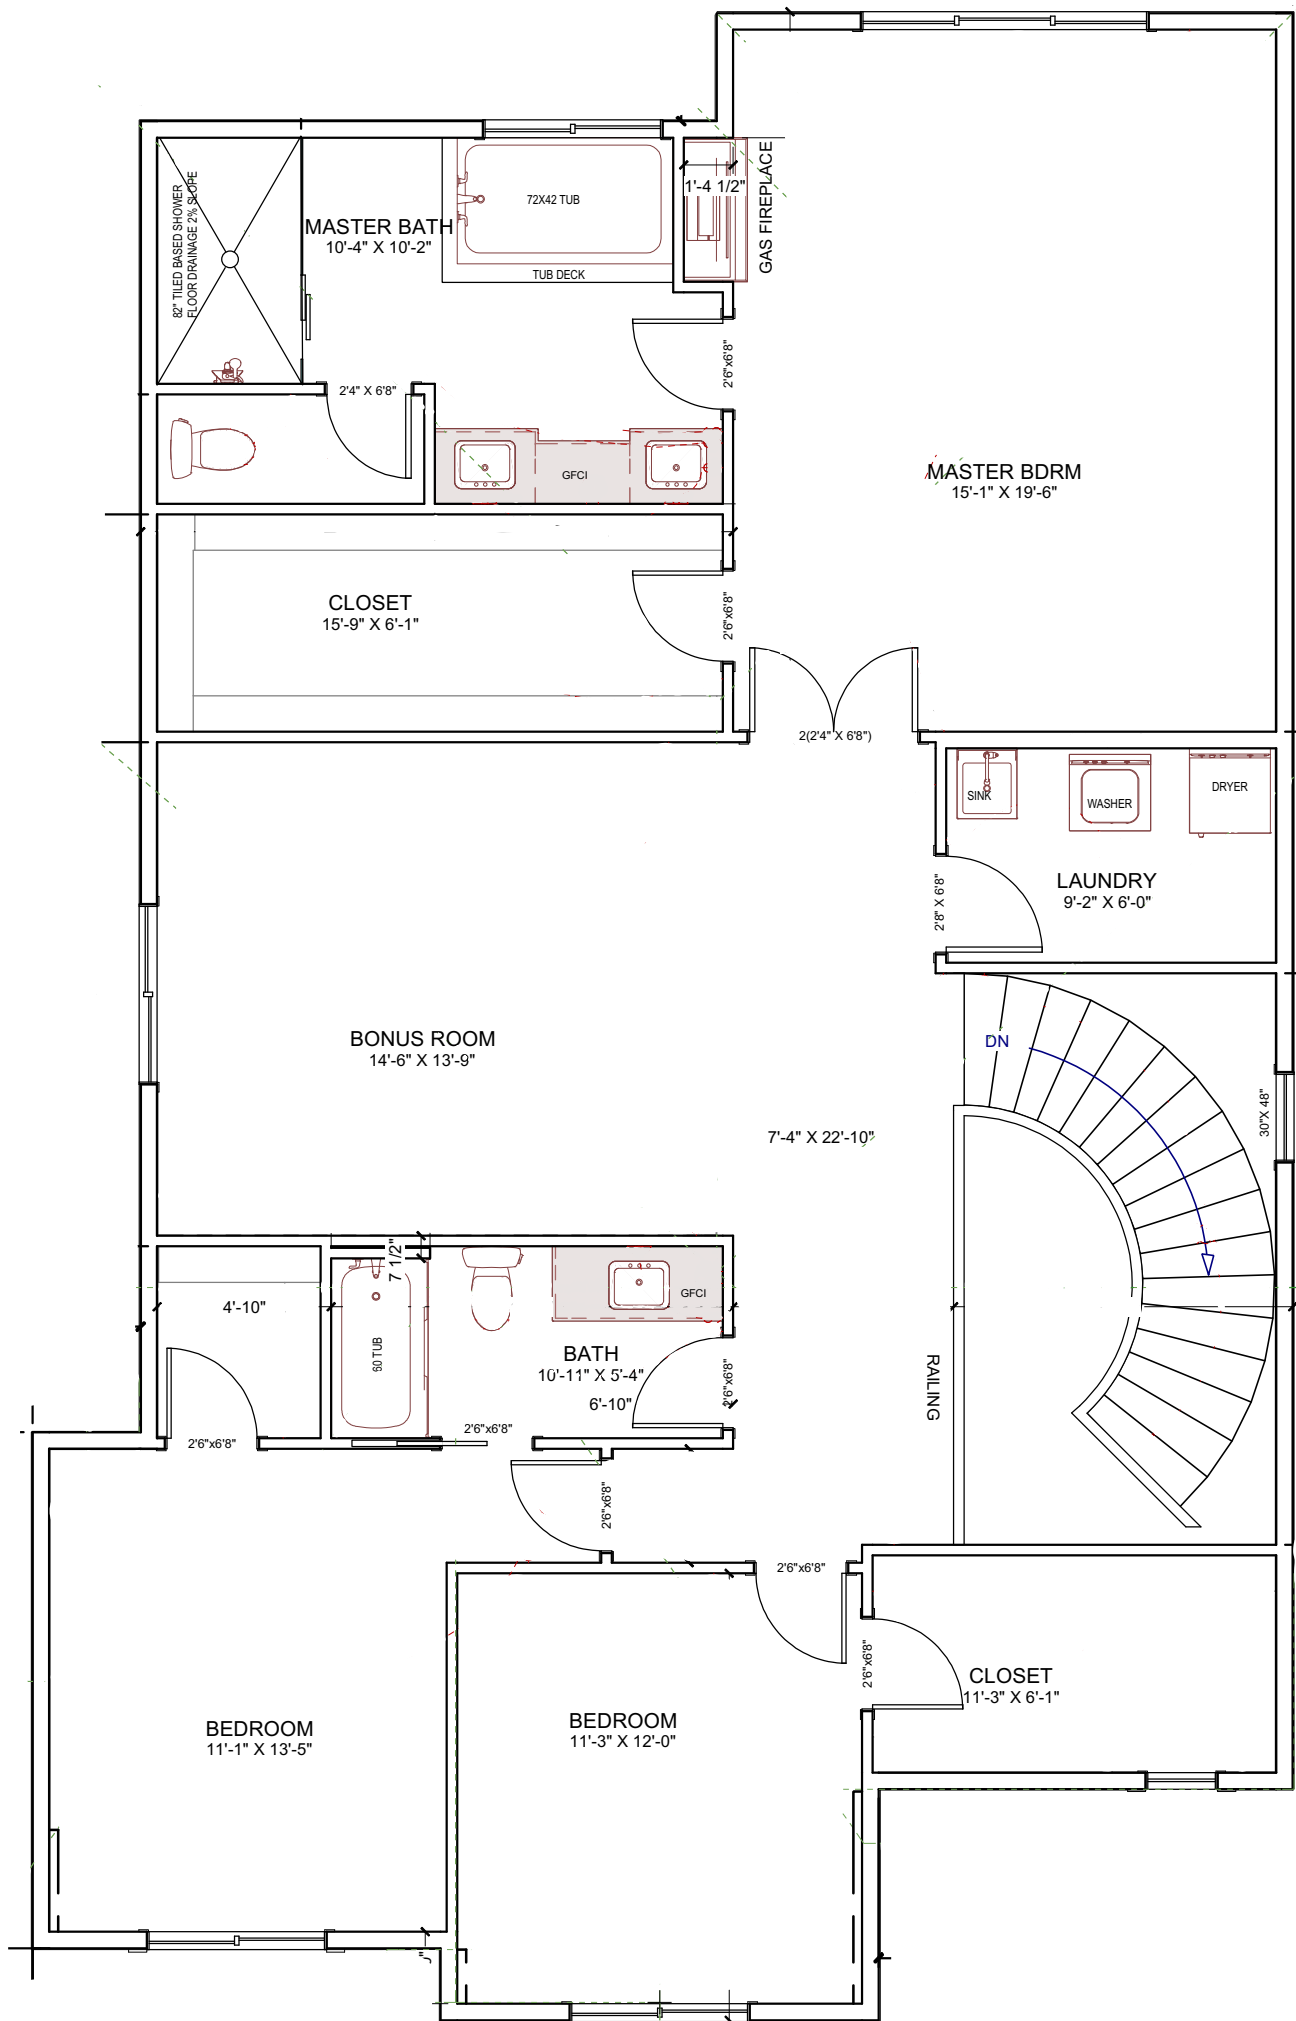

SECOND FLOOR PLAN

FLOOR AREA = 1558 SQ.FT.

CEILING HEIGHT = 9'1"

BUILDER/CONTRACTOR MUST CHECK & VERIFY ALL DIMENSIONS & DETAILS BEFORE STARTING ANY CONSTRUCTION AND REPORT ANY ERROR IN ADVANCE TO DESIGNER. DESIGNERS LIABILITY LIMITED TO CORRECTION OF PLANS ONLY.

PROJECT. SINGLE DWELLING	MAIN FLOOR = 1431 SQ.FT.	FOR: TMT CUSTOM HOMES	FILE NO. 20025
	SECOND FLOOR = 1558 SQ.FT.		SCALE : 3/16"=1'-0"
	TOTAL SQ.FT. = 2989 SQ.FT.		PAGE NO. 6 / 12
	GARAGE SQ.FT. = 498 SQ.FT.		
	BASEMENT SQ.FT. = NA		
	PORCH = 69 SQ.FT.		
	DECK = 176 SQ.FT.		