




FRONT ELEVATION



REAR ELEVATION

BUILDER/CONTRACTOR MUST CHECK & VERIFY ALL DIMENSIONS & DETAILS BEFORE STARTING ANY CONSTRUCTION AND REPORT ANY ERROR IN ADVANCE TO DESIGNER. DESIGNERS LIABILITY LIMITED TO CORRECTION OF PLANS ONLY.

PROJECT. SINGLE DWELLING	MAIN FLOOR = 1200 SQ.FT	FOR: TMT Homes	FILE NO. 21066
	SECOND FLOOR = 1500 SQ.FT		SCALE : 3/16"=1'- 0"
	TOTAL SQ.FT. = 2700 SQ.FT.		PAGE NO. 1 / 12
	GARAGE = 422 SQ.FT		
	BASEMENT = 790 SQ.FT.		
	PORCH = 31 SQ.FT		
	PATIO = 15 SQ.FT		

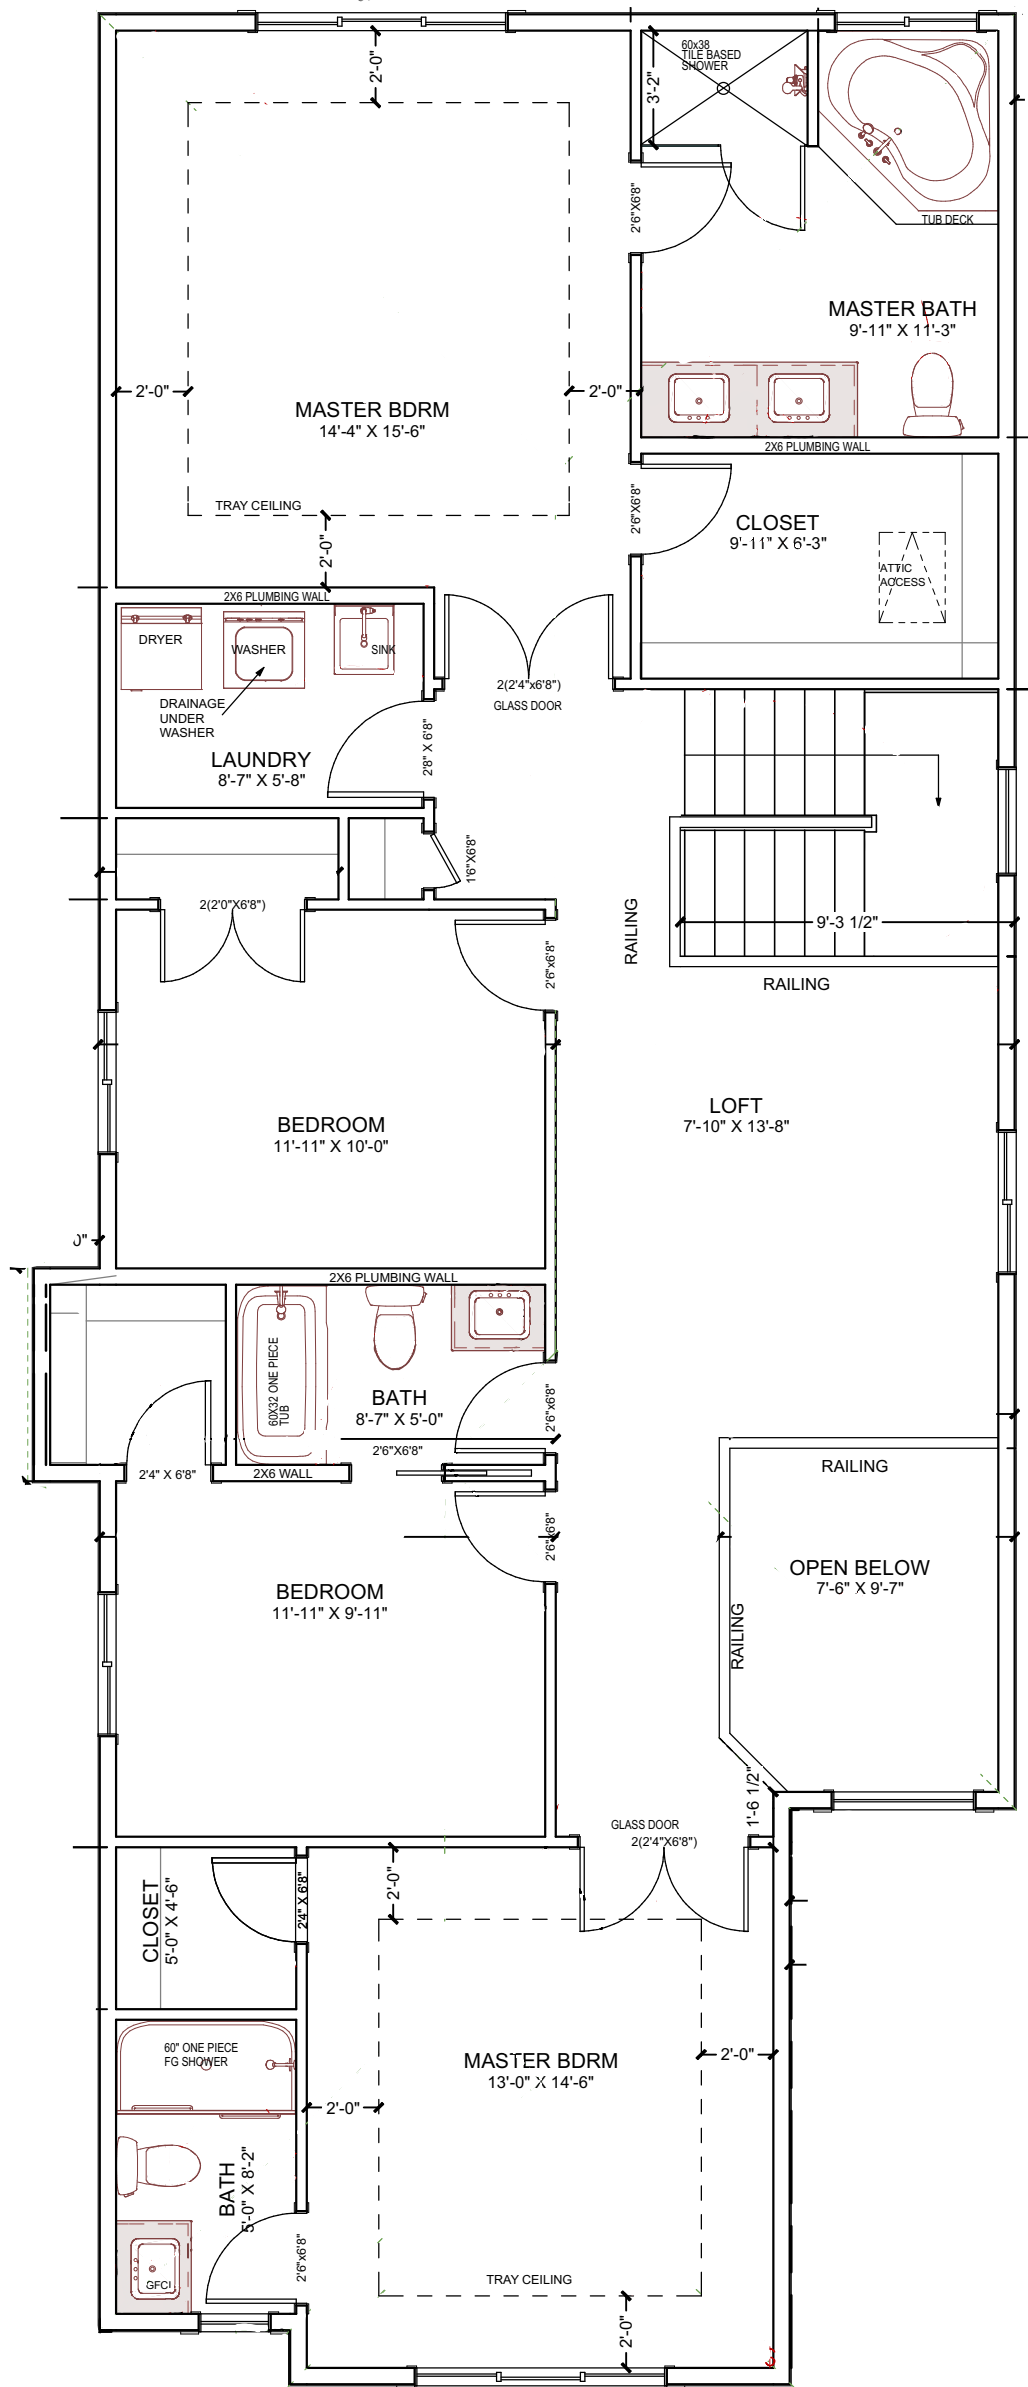

SECOND FLOOR PLAN CEILING HEIGHT = 8'-1"

FLOOR AREA = 1500 SQ.FT.

BUILDER/CONTRACTOR MUST CHECK & VERIFY ALL DIMENSIONS & DETAILS BEFORE STARTING ANY CONSTRUCTION AND REPORT ANY ERROR IN ADVANCE TO DESIGNER. DESIGNERS LIABILITY LIMITED TO CORRECTION OF PLANS ONLY.

SINGLE DWELLING	PROJECT:	MAIN FLOOR = 1200 SQ.FT SECOND FLOOR = 1500 SQ.FT TOTAL SQ.FT. = 2700 SQ.FT.	FOR: TMT Homes	FILE NO. 21066
		GARAGE = 422 SQ.FT BASEMENT = 790 SQ.FT. PORCH = 31 SQ.FT PATIO = 15 SQ.FT		SCALE: 3/16"=1'-0"
				PAGE NO. 6 / 12